


部分收回441802004003GB00026号用地平面图

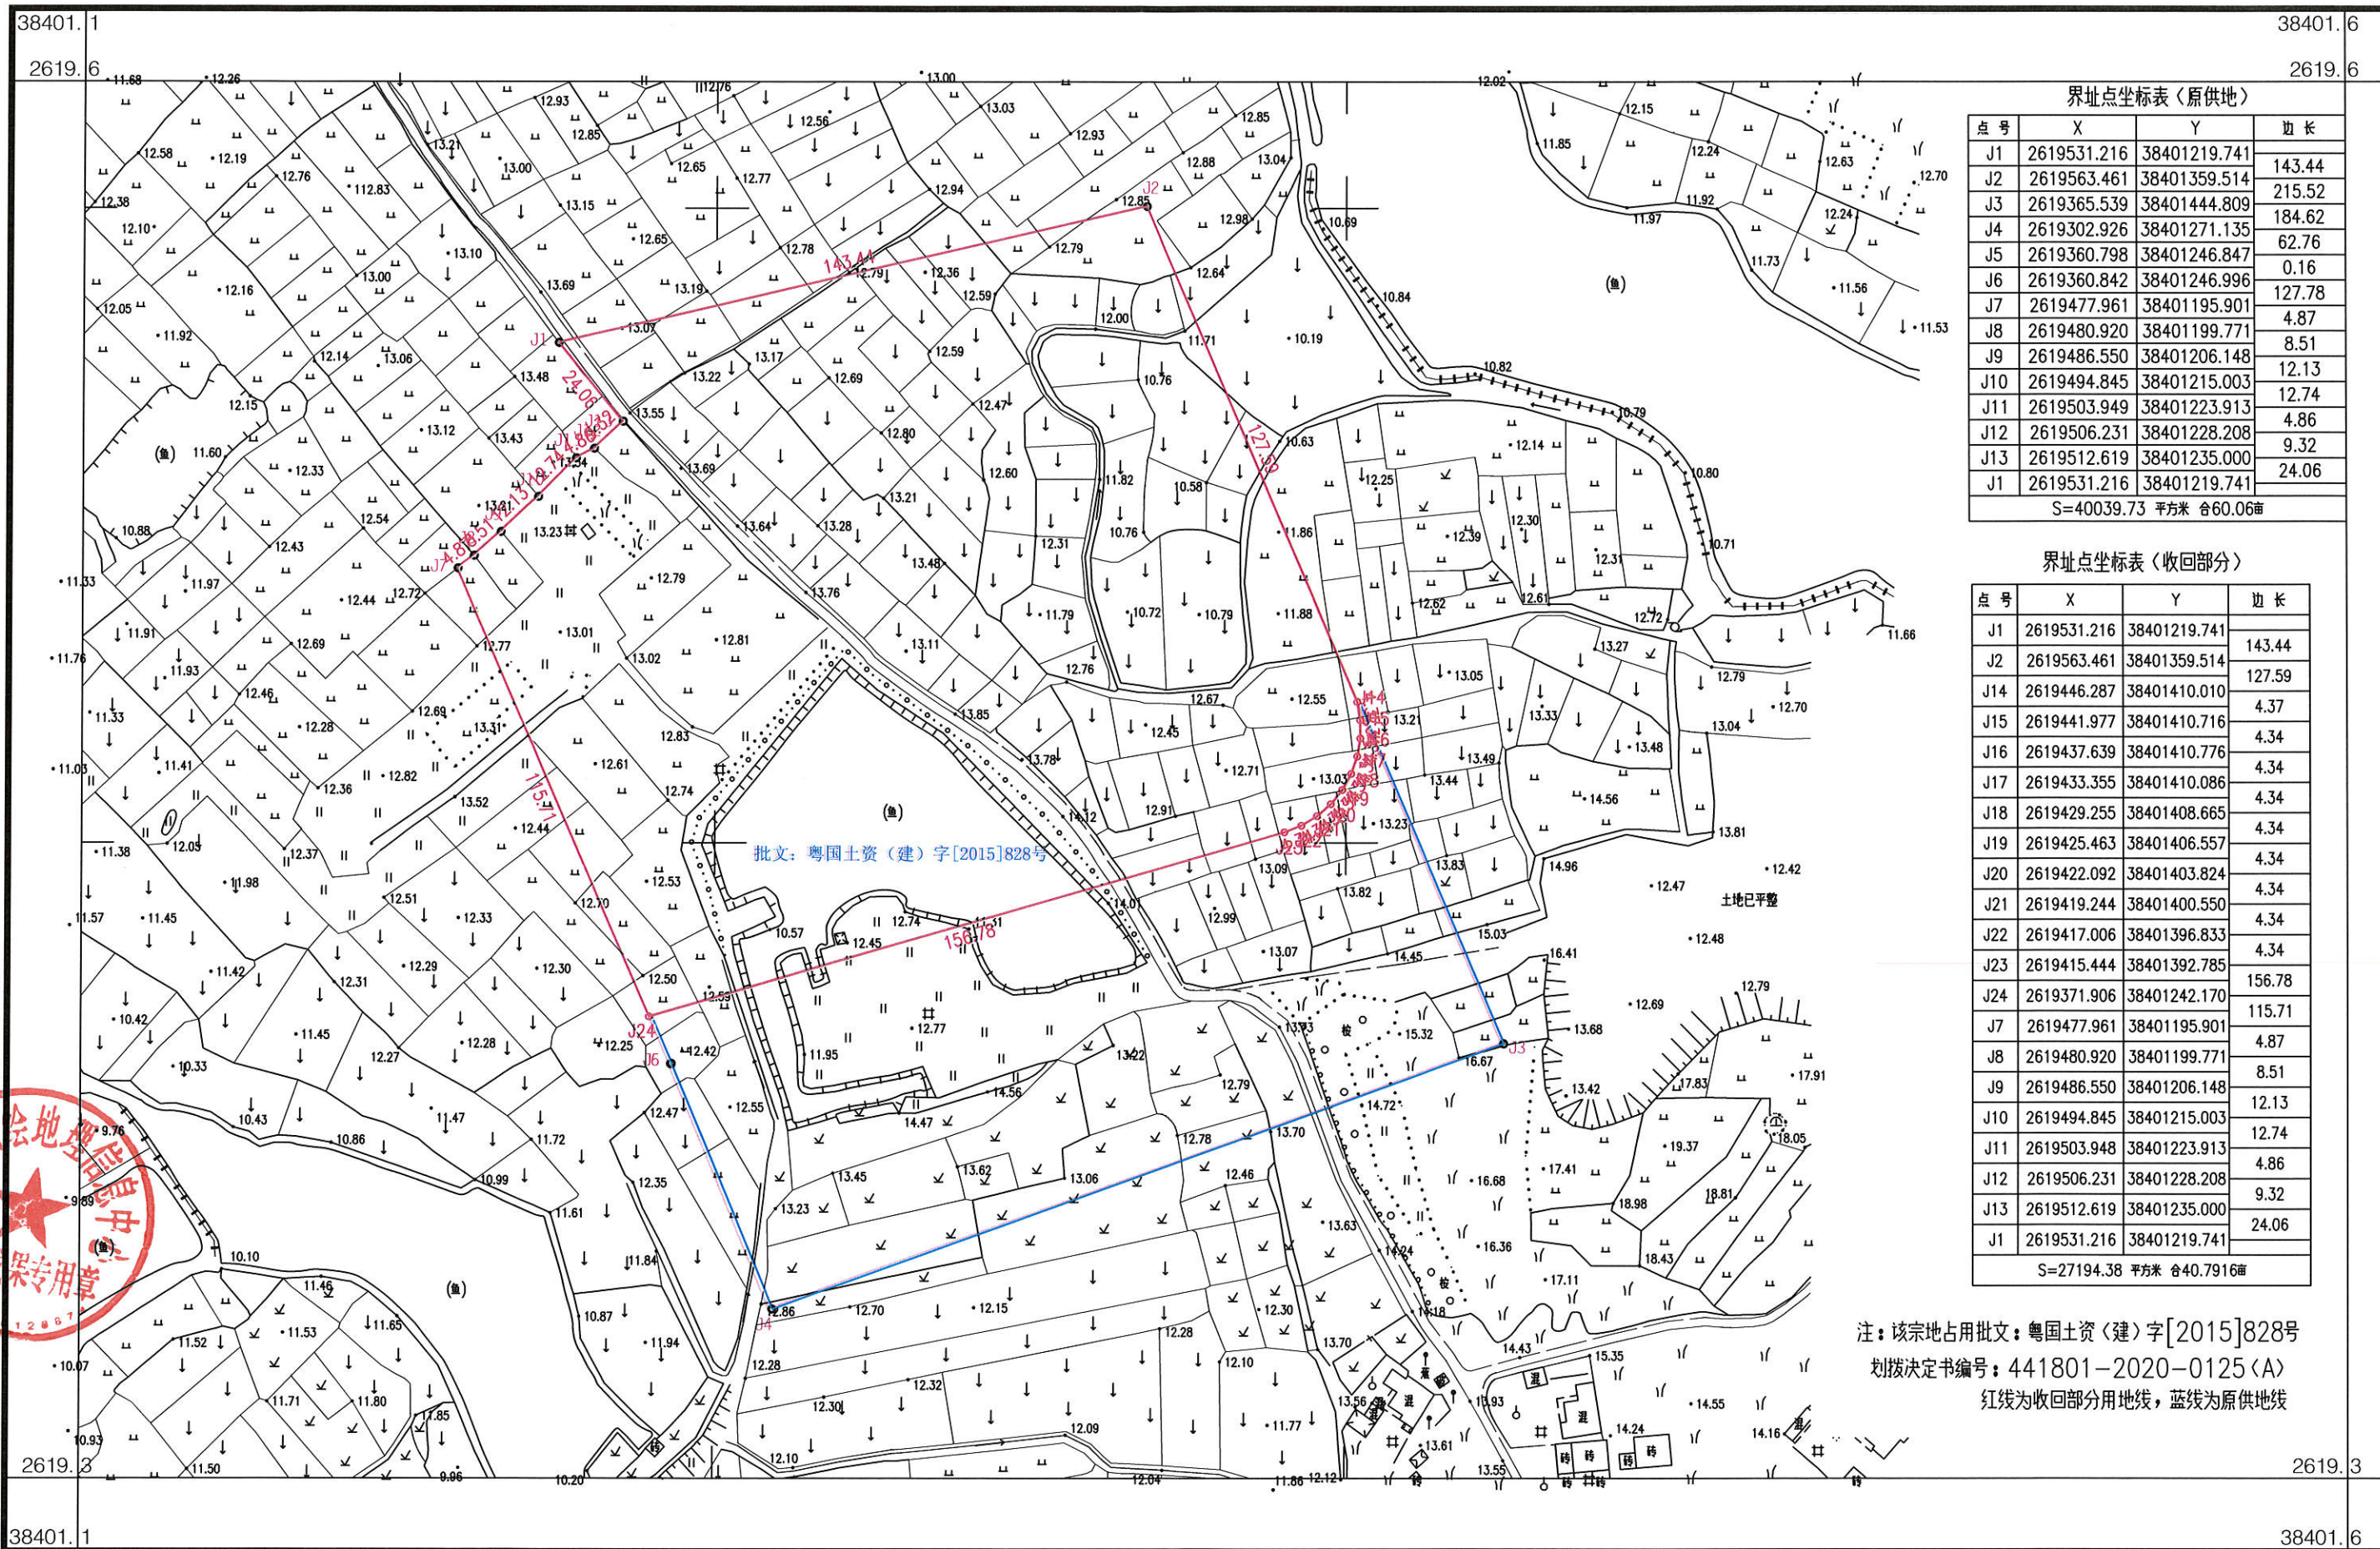

界址点坐标表（原供地）

点号	X	Y	边长
J1	2619531.216	38401219.741	143.44
J2	2619563.461	38401359.514	215.52
J3	2619365.539	38401444.809	184.62
J4	2619302.926	38401271.135	62.76
J5	2619360.798	38401246.847	0.16
J6	2619360.842	38401246.996	127.78
J7	2619477.961	38401195.901	4.87
J8	2619480.920	38401199.771	8.51
J9	2619486.550	38401206.148	12.13
J10	2619494.845	38401215.003	12.74
J11	2619503.949	38401223.913	4.86
J12	2619506.231	38401228.208	9.32
J13	2619512.619	38401235.000	24.06
J1	2619531.216	38401219.741	


S=40039.73 平方米 合60.06亩

界址点坐标表（收回部分）

点号	X	Y	边长
J1	2619531.216	38401219.741	143.44
J2	2619563.461	38401359.514	127.59
J14	2619446.287	38401410.010	4.37
J15	2619441.977	38401410.716	4.34
J16	2619437.639	38401410.776	4.34
J17	2619433.355	38401410.086	4.34
J18	2619429.255	38401408.665	4.34
J19	2619425.463	38401406.557	4.34
J20	2619422.092	38401403.824	4.34
J21	2619419.244	38401400.550	4.34
J22	2619417.006	38401396.833	4.34
J23	2619415.444	38401392.785	156.78
J24	2619371.906	38401242.170	115.71
J7	2619477.961	38401195.901	4.87
J8	2619480.920	38401199.771	8.51
J9	2619486.550	38401206.148	12.13
J10	2619494.845	38401215.003	12.74
J11	2619503.948	38401223.913	4.86
J12	2619506.231	38401228.208	9.32
J13	2619512.619	38401235.000	24.06
J1	2619531.216	38401219.741	

S=27194.38 平方米 合40.7916亩

注：该宗地占用批文：粤国土资（建）字[2015]828号
 划拨决定书编号：441801-2020-0125（A）
 红线为收回部分用地线，蓝线为原供地线

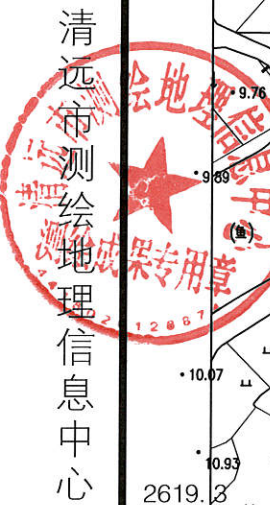

2000国家大地坐标系
 1985国家高程基准
 GB/T 20257.1-2017版地形图图式
 于2023年12月测制

1:1500

测量员：黄建晖
 绘图员：孔明
 检查员：曹劲松